



Designed to meet or exceed the following requirements: Design Wind - 90 MPH 3 Second Gust Per IBC-2003, Section 1609; NBC-90 q = 0.39 kPa Fire - ULC S109, Calif. Fire Marshall, & M2.
User Note: Tent integrity is a direct function of installation quality. Follow installation instructions, adding stakes as conditions require. Do not exceed design parameters or local ordinances for public assembly. Reaction forces shown are for test-bed conditions only. Hills or other land forms, windward obstructions & other local conditions will alter actual forces considerably. Stakes & guying indicated on this drawing may or may not be appropriate for soil & site conditions. When in doubt, consult local engineer.
CLIMBING ON TENT CAN RESULT IN INJURY OR DEATH.

Rev #	Date	By	Description

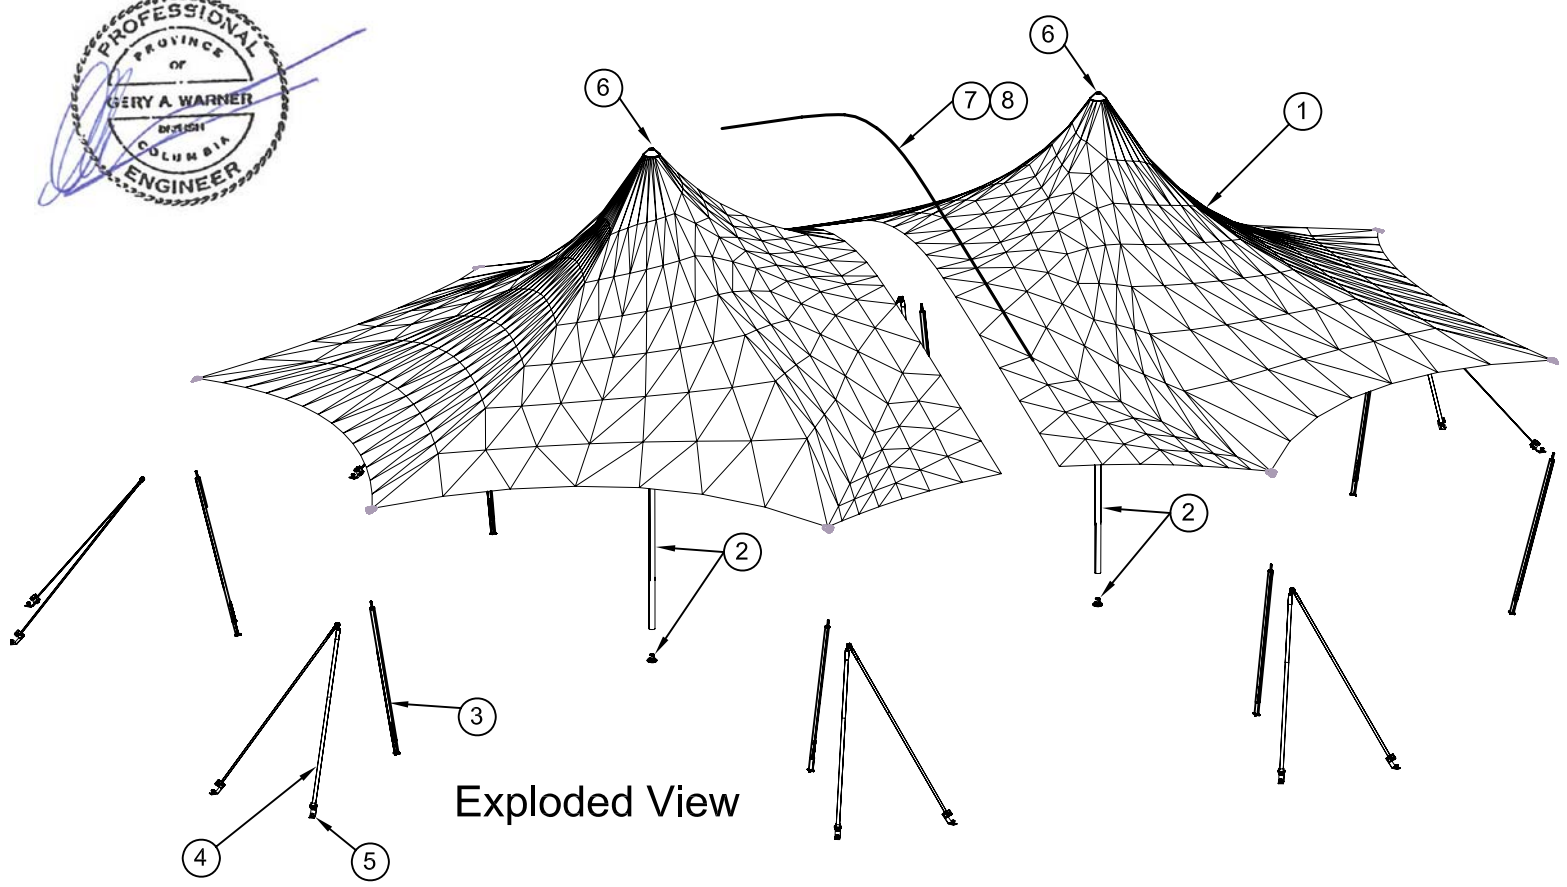


Exploded View

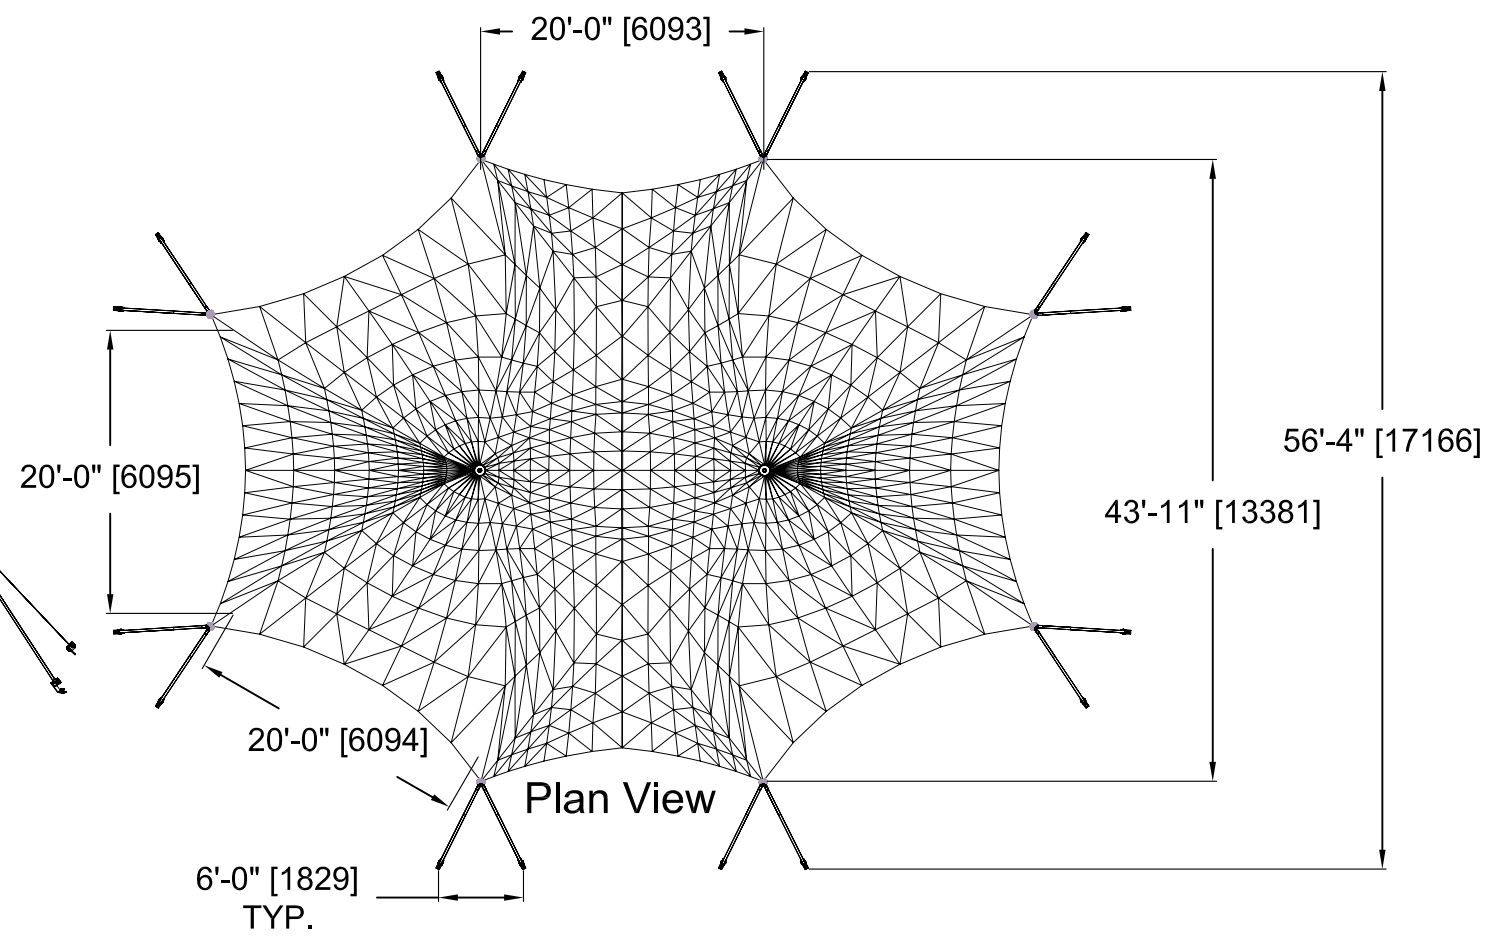


Plan View


931sqft + 931sqft
 = 1862 sqft -Total Area

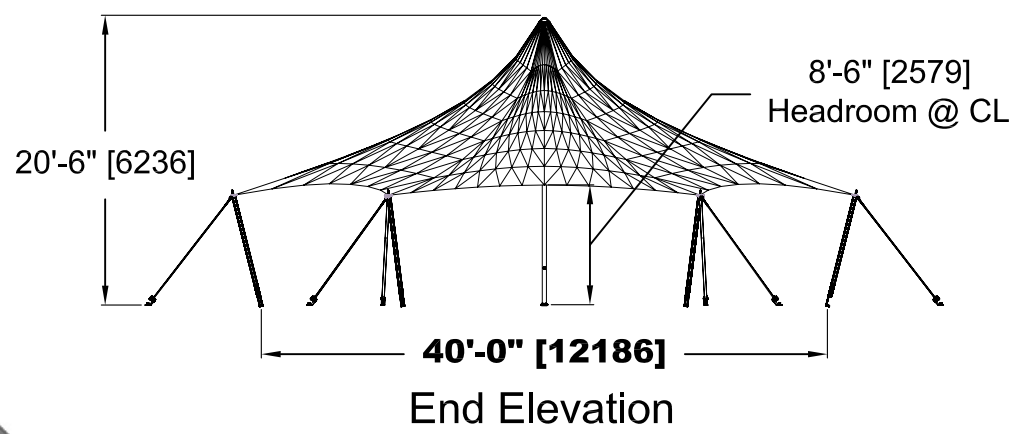

End Elevation

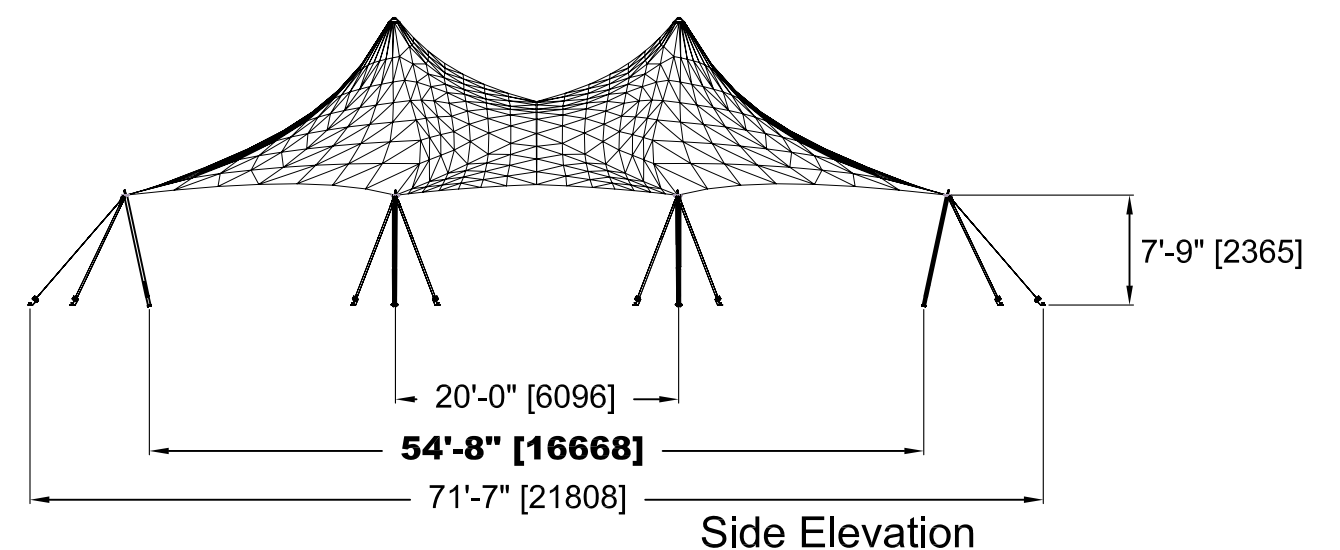

Side Elevation

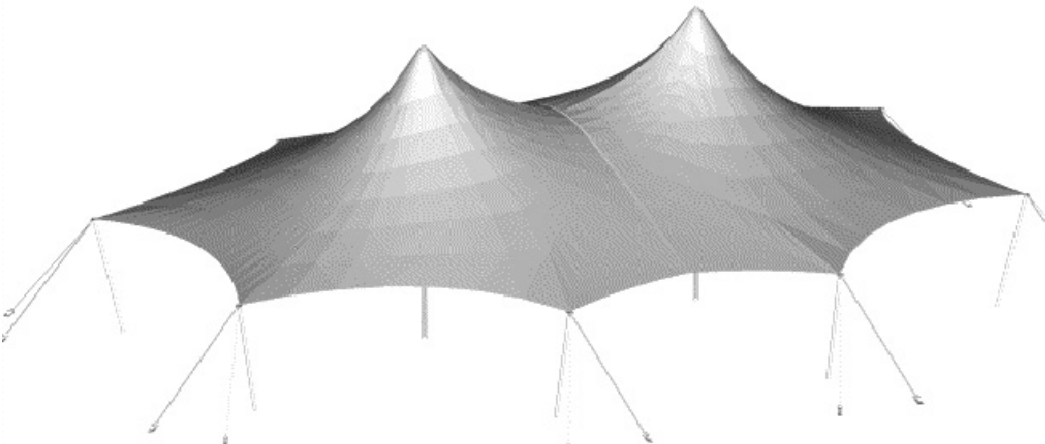

Perspective View

ITEM #	PART #	QTY.	Um	DESCRIPTION	WEIGHT
1	40.39.010	2	1	POLEADION END BAY ROOF PANEL	457
2	30.76.014	2	1	MAST ASSY POLEADION	105
3	30.76.012	8	1	SIDE POLE ASSY - POLEADION	68
4	30.16.210	16	1	STRAP 2 IN X 168 IN WITH SAFETY HOOK	47
5	30.73.020	16	1	ANCHOR WINCH COMPLETE	98
6	30.50.021	2	1	MEGA CAST CONE	3
7	20.70.100	1	1	EXT 10.13.015 230 IN 6061-T6 EXTRUSION	9
8	20.70.101	2	1	EXT 10.13.015 132 IN 6061-T6 EXTRUSION	10
Total lbs		54.10.102		POLEADION 40 X 55 SYSTEM	778.4

An Anchor Kit is required to complete the installation of this System

tentnology co.
 15427 66th Avenue Surrey B.C. Canada V3S 2A1
 Tel: (604) 597-8368 Fax: (604) 597-8749 e-mail: tent@tentnology.com

POLEADIOM 40 X 55 SYSTEM
 General Arrangement

Project: Poleadium	Scale: NTS	Sheet No.: 1 of 1
Dwg By: AC / BRNS	Date: 31 Oct 05	File No.
Ck'd By: RB	App'd: <i>GN</i>	54.10.102